


THIS DRAWING IS UNPUBLISHED. RELEASED FOR PUBLICATION 19  
 © COPYRIGHT 19 BY AMP INCORPORATED, HARRISBURG, PA. ALL INTERNATIONAL RIGHTS RESERVED. AMP PRODUCTS MAY BE COVERED BY U.S. AND FOREIGN PATENTS AND/OR PATENTS PENDING.

REVISIONS					
P/F	ZONE	LTR	DESCRIPTION	DATE	APPROVED
✓		E	RED'WN & REL - 2 P85-0452	12/85	PMF/PM
✓		F	OBSOLETE - 2 PER G-2393	2/20/88	PM
✓		G	REV PER G-2292	6/1/87	PMF/PM
✓		H	REV PER G-3065	4-12-88	TMS/VGT
✓		J	REV PER G-5648	2/5/91	AKS/ML
✓		K	REV./0720-0049-93	3-18-93	TQ./ml

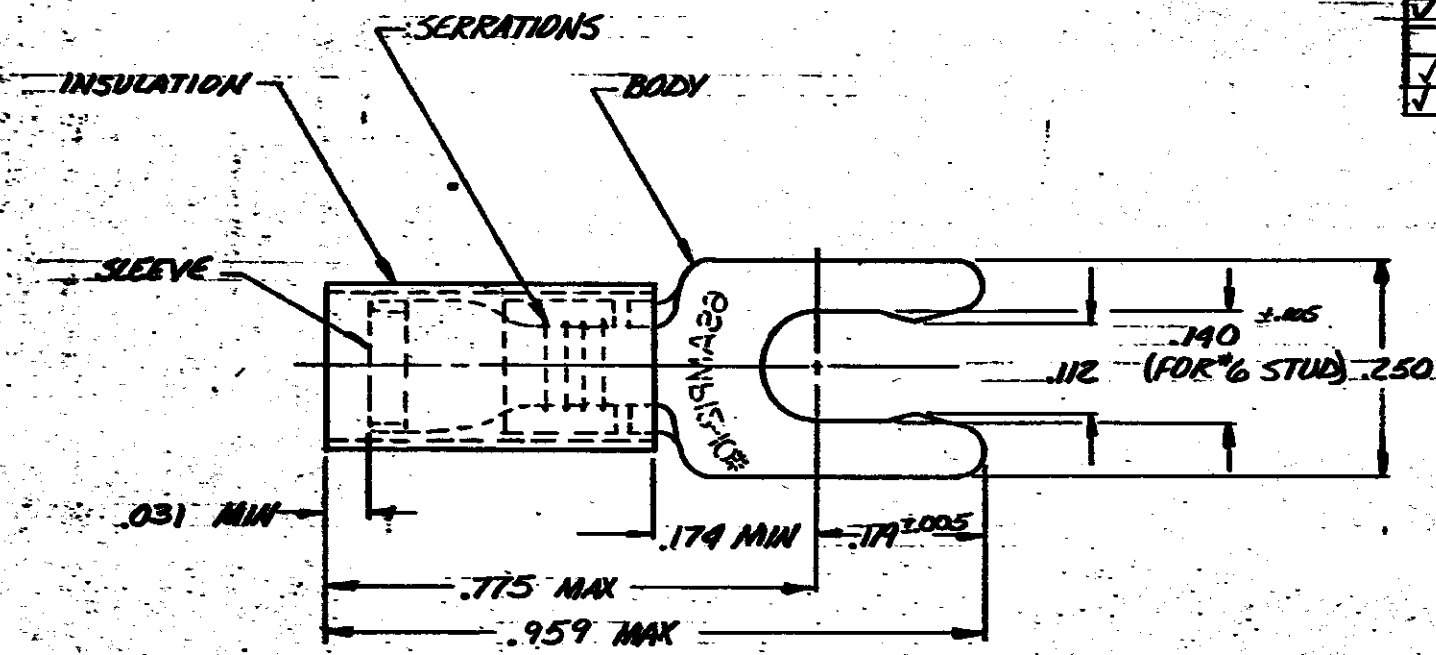

FOR .150 TO .250 WIRE INS. DIA.  
 TONGUE MATERIAL THK. .0385 ±.0020

QTY	PACKAGE TYPE	PART NO
	LOOSE PIECE	52941
2,500	ON TAPE, REEL	52941-1
<del>500</del>	<del>ON TAPE TEL. BOX</del>	<del>52941-2</del>
50	LOOSE PC, BOX	8-52941-2

INSULATION: NYLON, COLOR-YELLOW	8-52941-2
SLEEVE: COPPER (RR-C-576) TIN PL (MIL-T-10721)	52941-1
BODY: PHOSPHOR BRONZE (RR-B-73) TIN PL (MIL-T-10721)	52941
MATERIAL & FINISH	PART NO

UNLESS OTHERWISE SPECIFIED DIMENSIONS ARE IN INCHES. TOLERANCES ON: DECIMALS ±.000 ANGLES ±	CONTRACT NO	AMP   AMP INCORPORATED Harrisburg, Pa.	
	DR. P. Maty 9/19/85	NAME: TERMINAL, PIDG SPRING SPADE, 12-10	
MATERIAL	APPD. P. Maty 9/19/85	SIZE: B	FSCM NO: 00779
SEE TABLE	APPD.	DRAWING NO: 52941	
FINISH	DSGN APPD.	SCALE: NTS	SHEET
SEE TABLE	OTHER APPD.		